

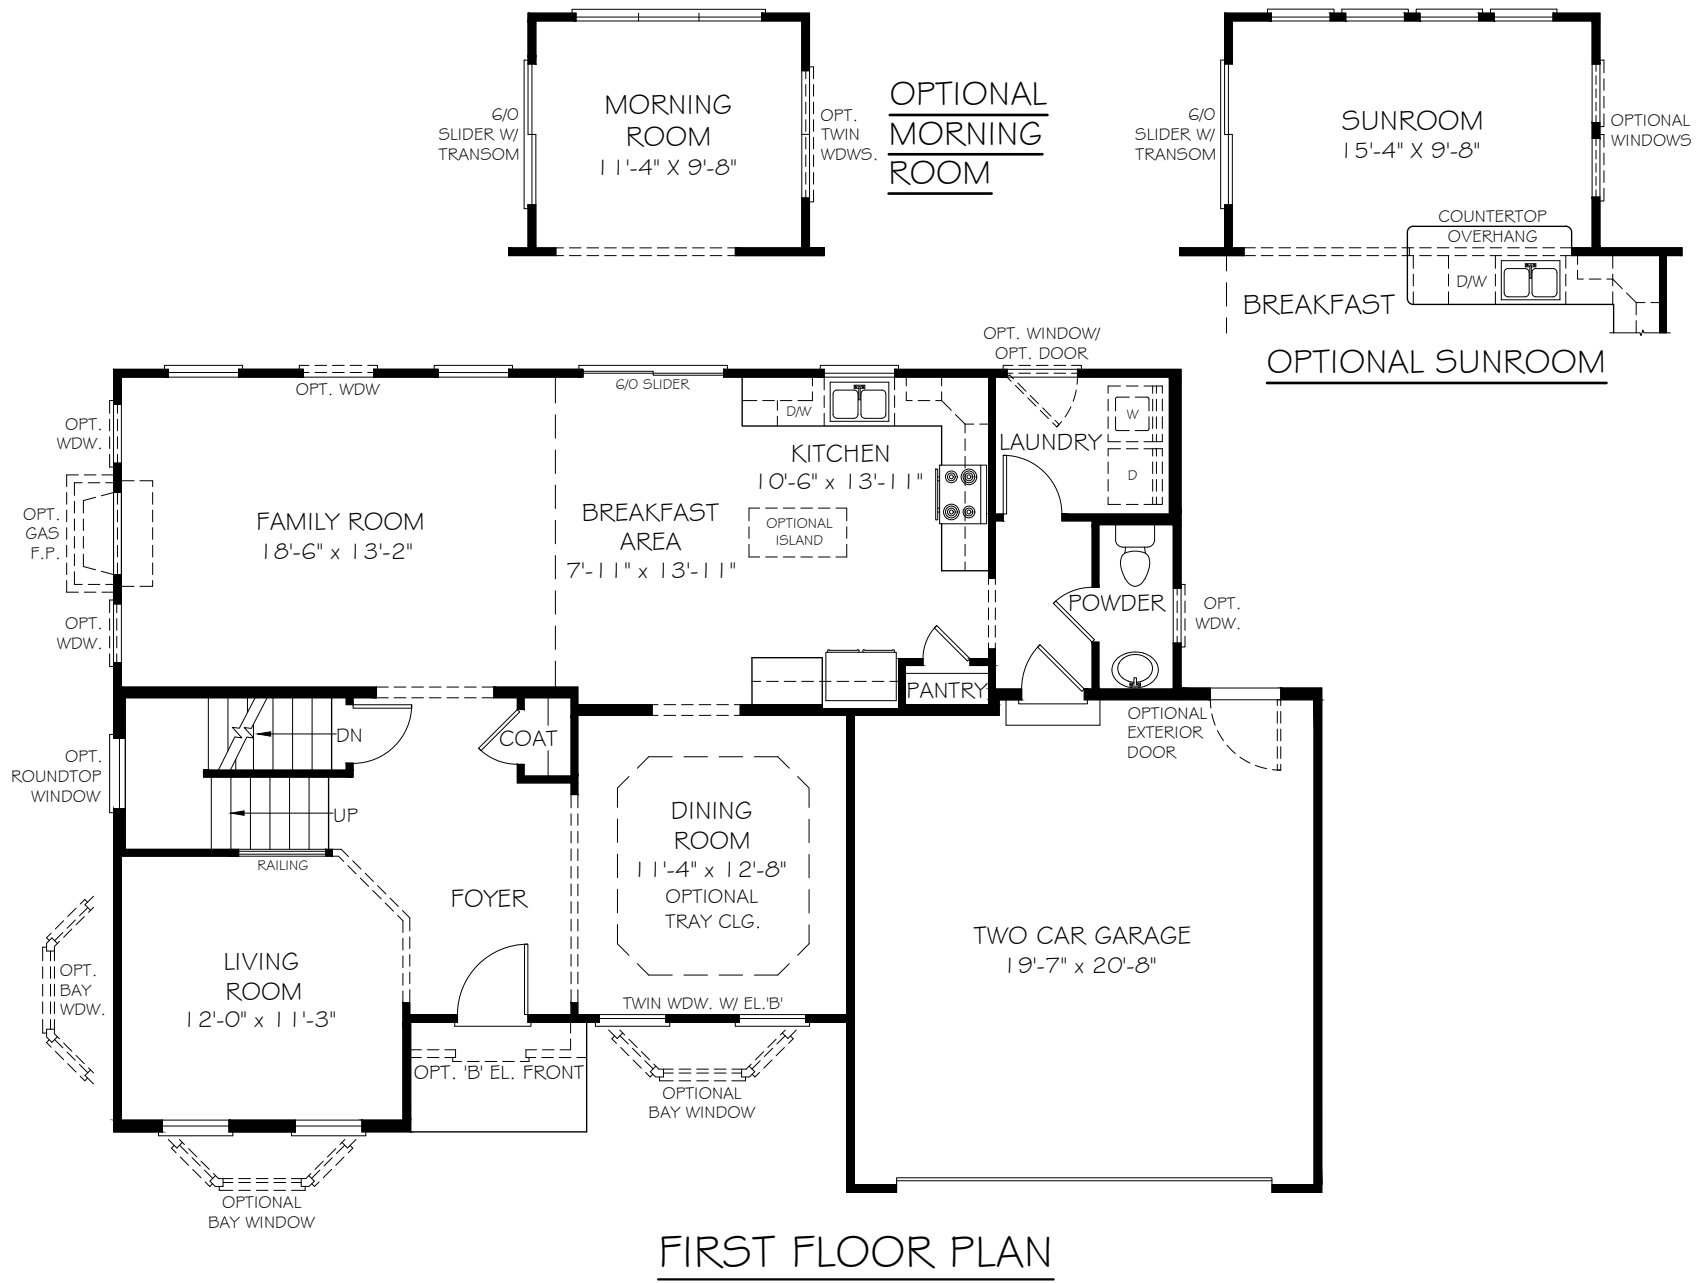


# The JAMESTOWN II

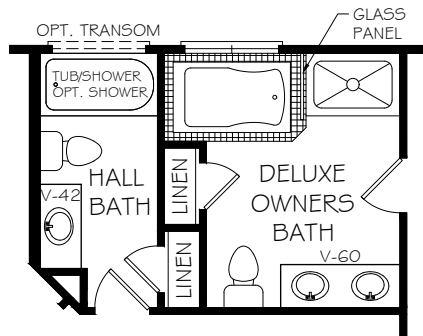

Drawing is an artist's concept, not to scale, and should not be relied upon for any type of binding agreement. Some options may be shown. Floorplans, Elevations & Options may vary per community. ALL DIMENSIONS ARE APPROXIMATE. Please see our Sales Professional for specific details. Builder reserves the right to change prices, specifications and standard features without notice.


# The JAMESTOWN II

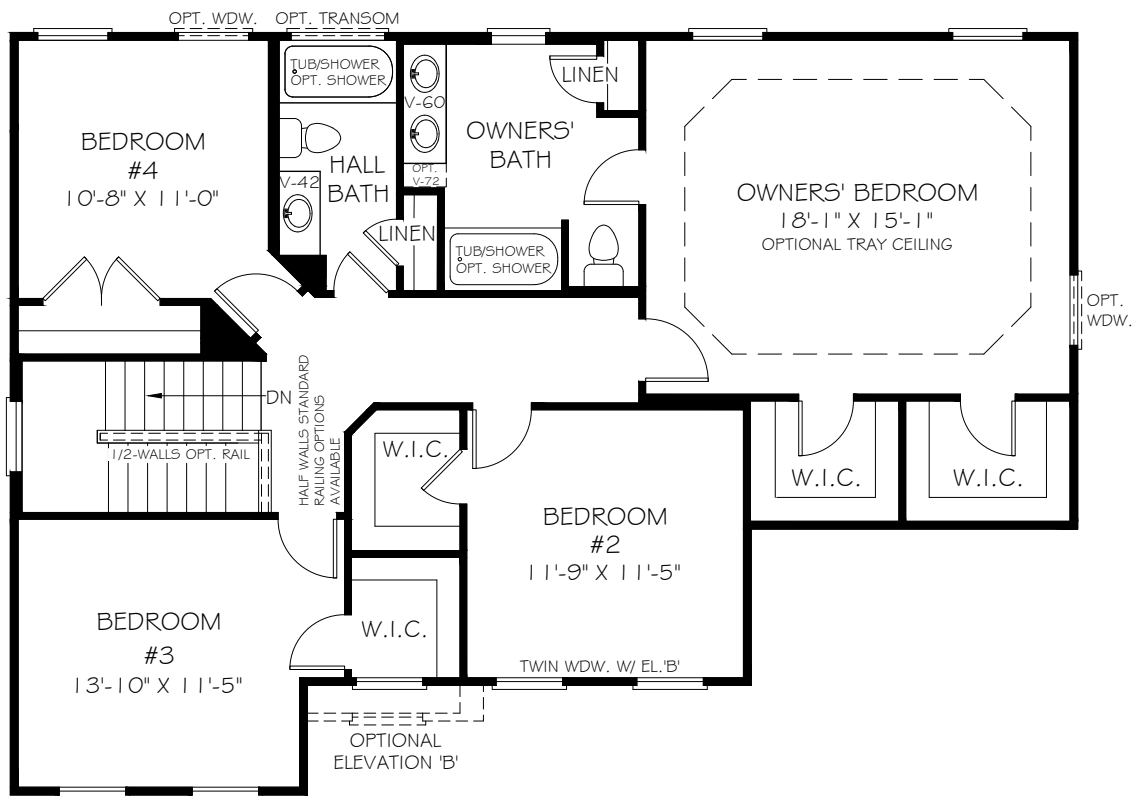

OPTIONAL DELUXE OWNERS' BATH



## SECOND FLOOR PLAN

# The JAMESTOWN II

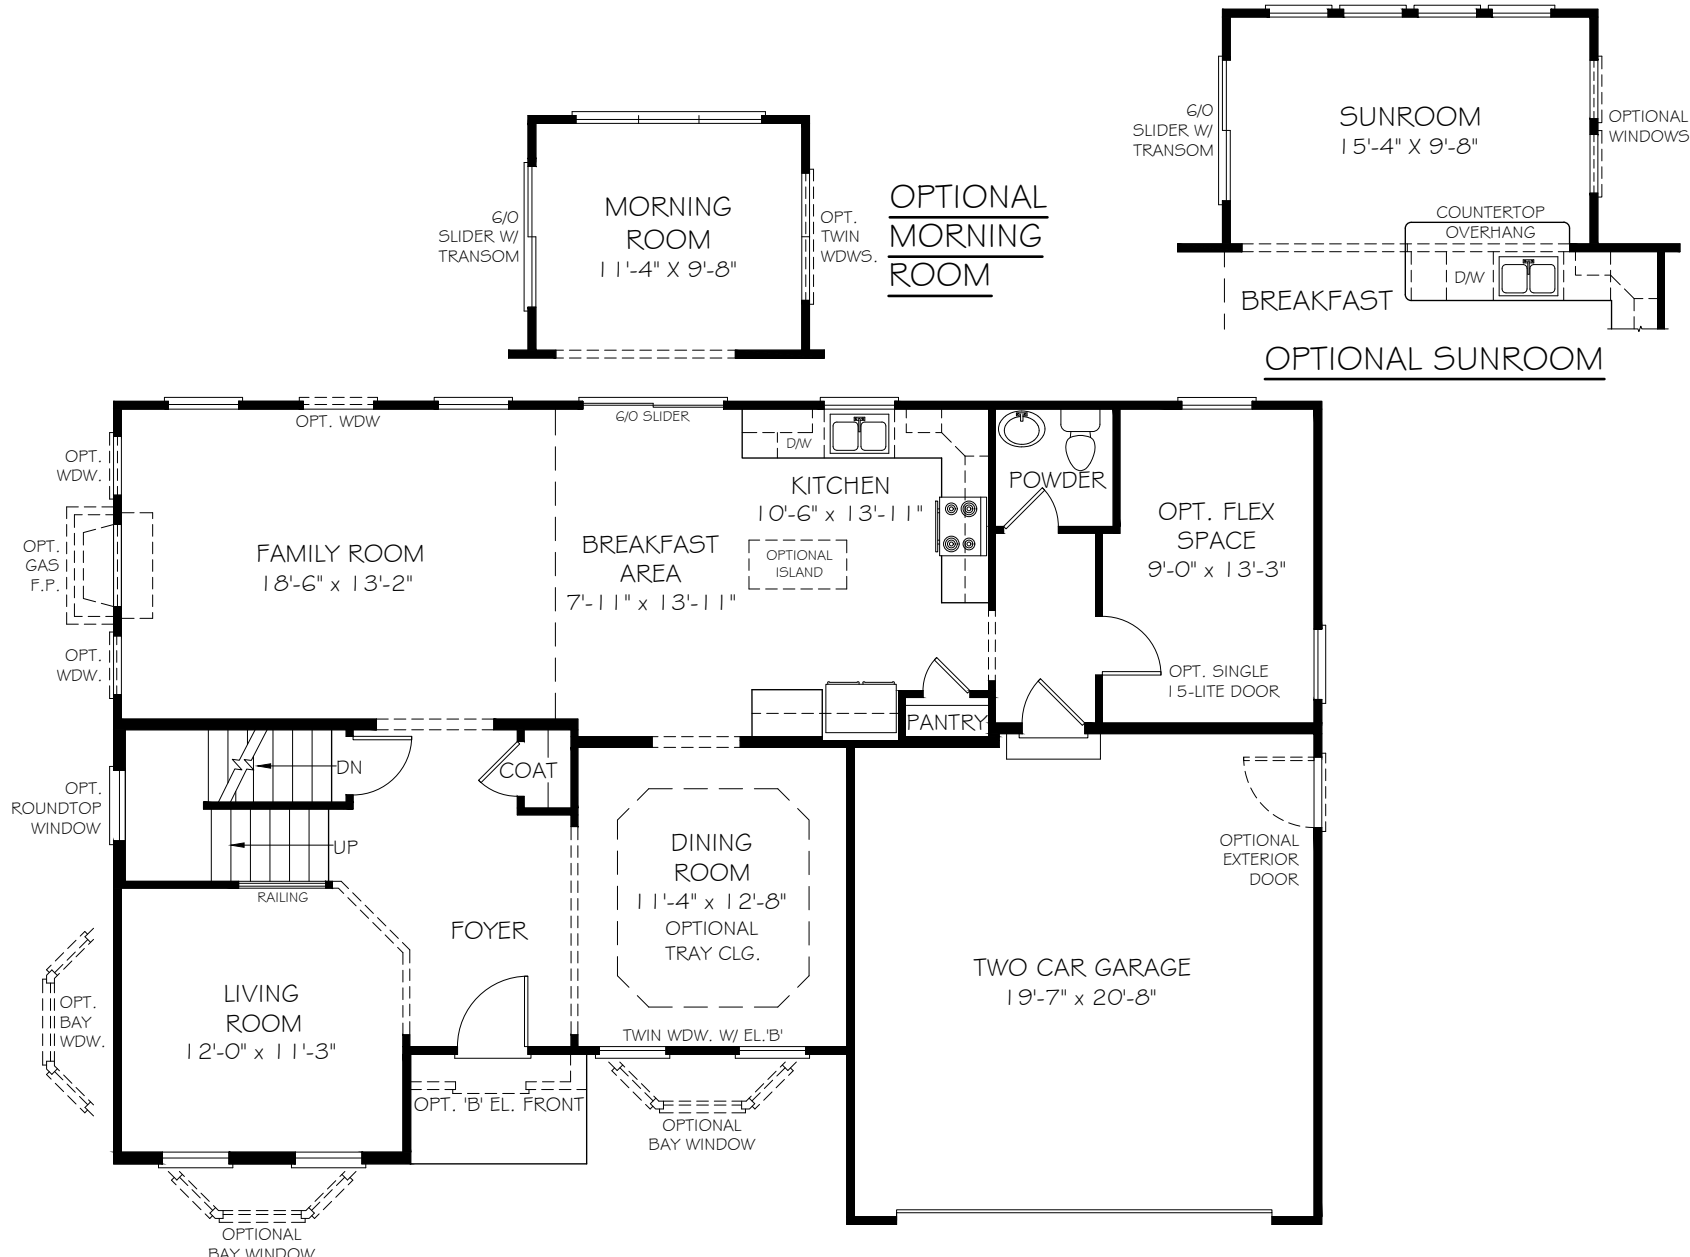



FIRST FLOOR PLAN WITH OPTIONAL FLEX SPACE

# The JAMESTOWN II

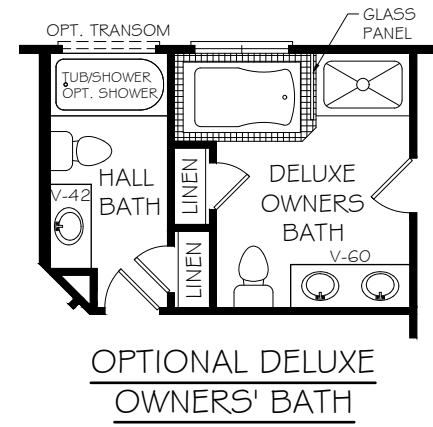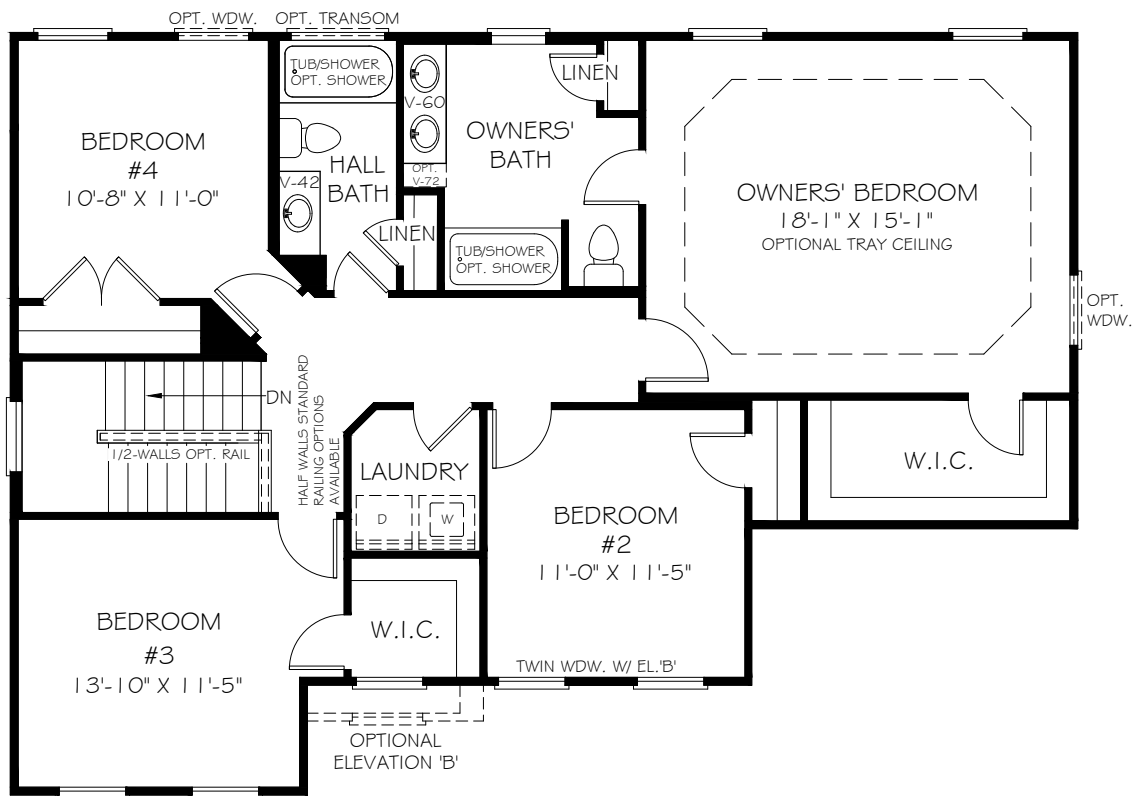

## SECOND FLOOR PLAN WITH OPTIONAL FLEX SPACE AND 2nd FLOOR LAUNDRY

# The JAMESTOWN II

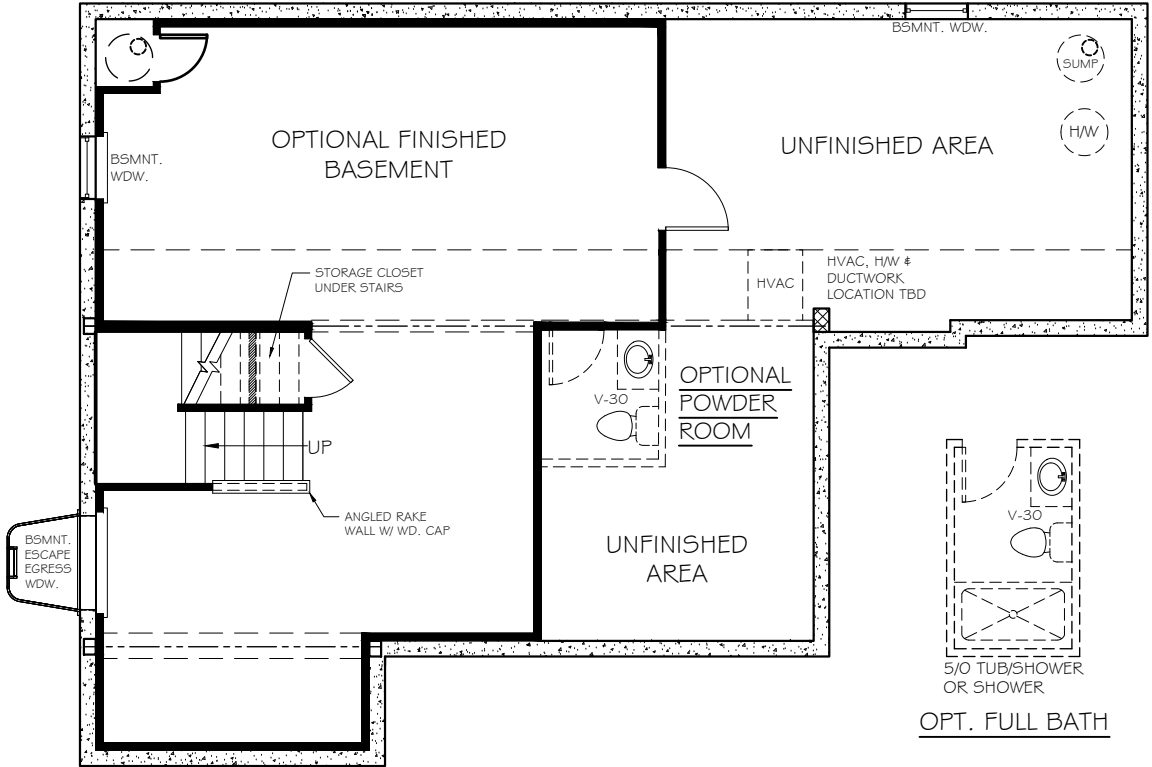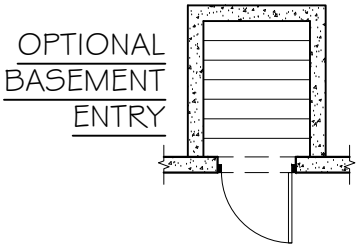

MECHANICAL & SUMP PUMP LOCATIONS  
ARE APPROXIMATE AND SUBJECT TO CHANGE

## OPTIONAL FINISHED BASEMENT PLAN