

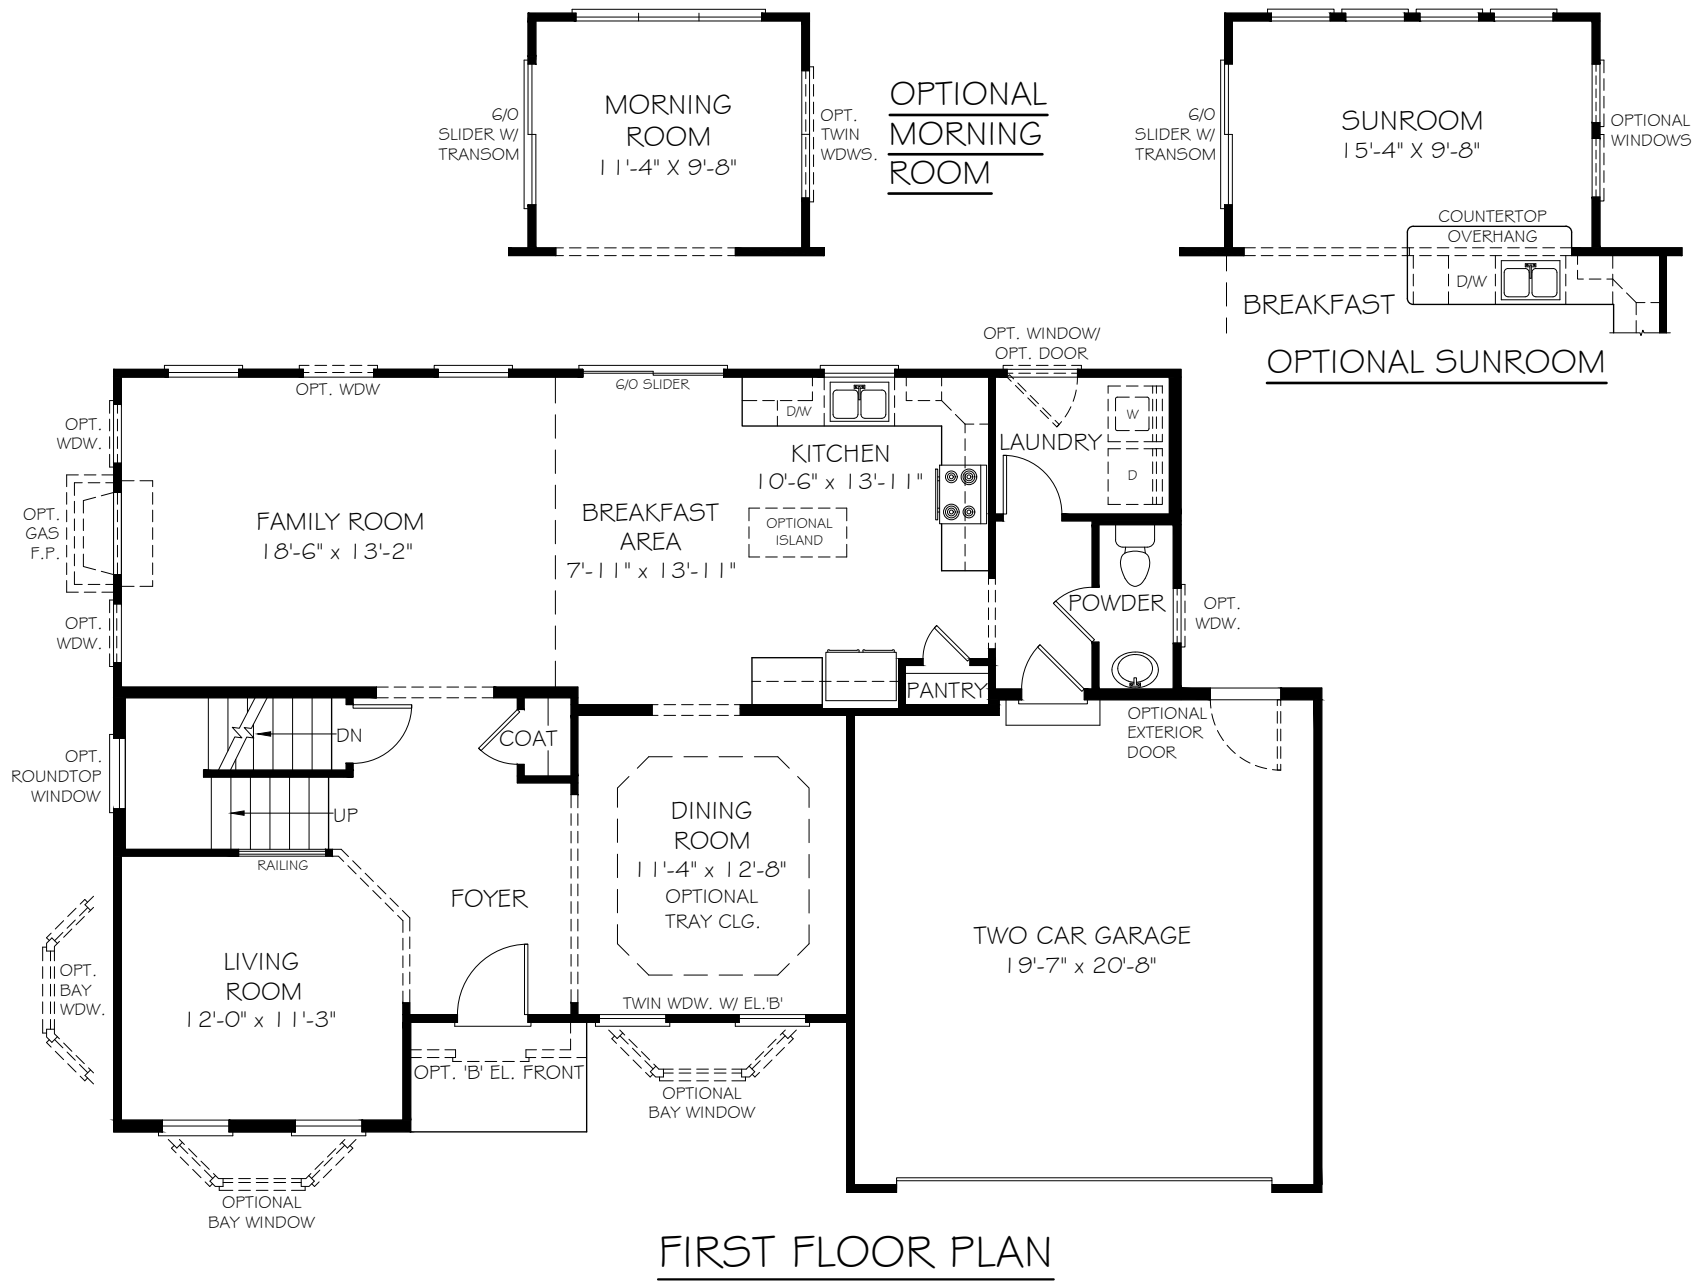


The JAMESTOWN II

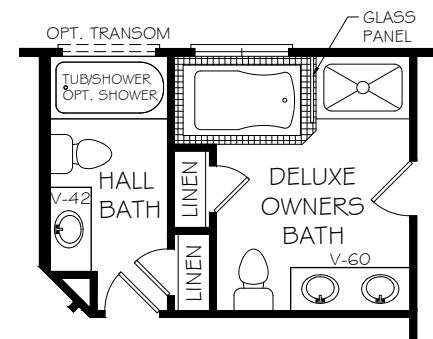

Drawing is an artist's concept, not to scale, and should not be relied upon for any type of binding agreement. Some options may be shown. Floorplans, Elevations & Options may vary per community. ALL DIMENSIONS ARE APPROXIMATE. Please see our Sales Professional for specific details. Builder reserves the right to change prices, specifications and standard features without notice.


The JAMESTOWN II

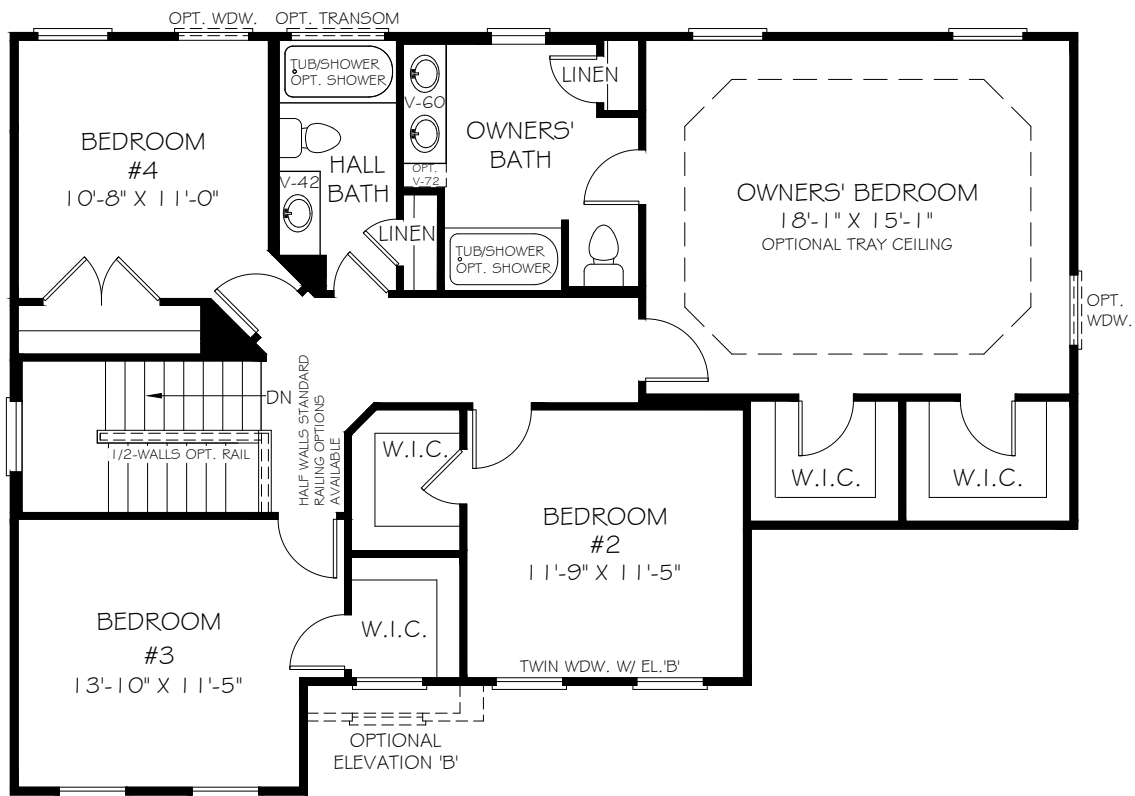

OPTIONAL DELUXE OWNERS' BATH



SECOND FLOOR PLAN

The JAMESTOWN II

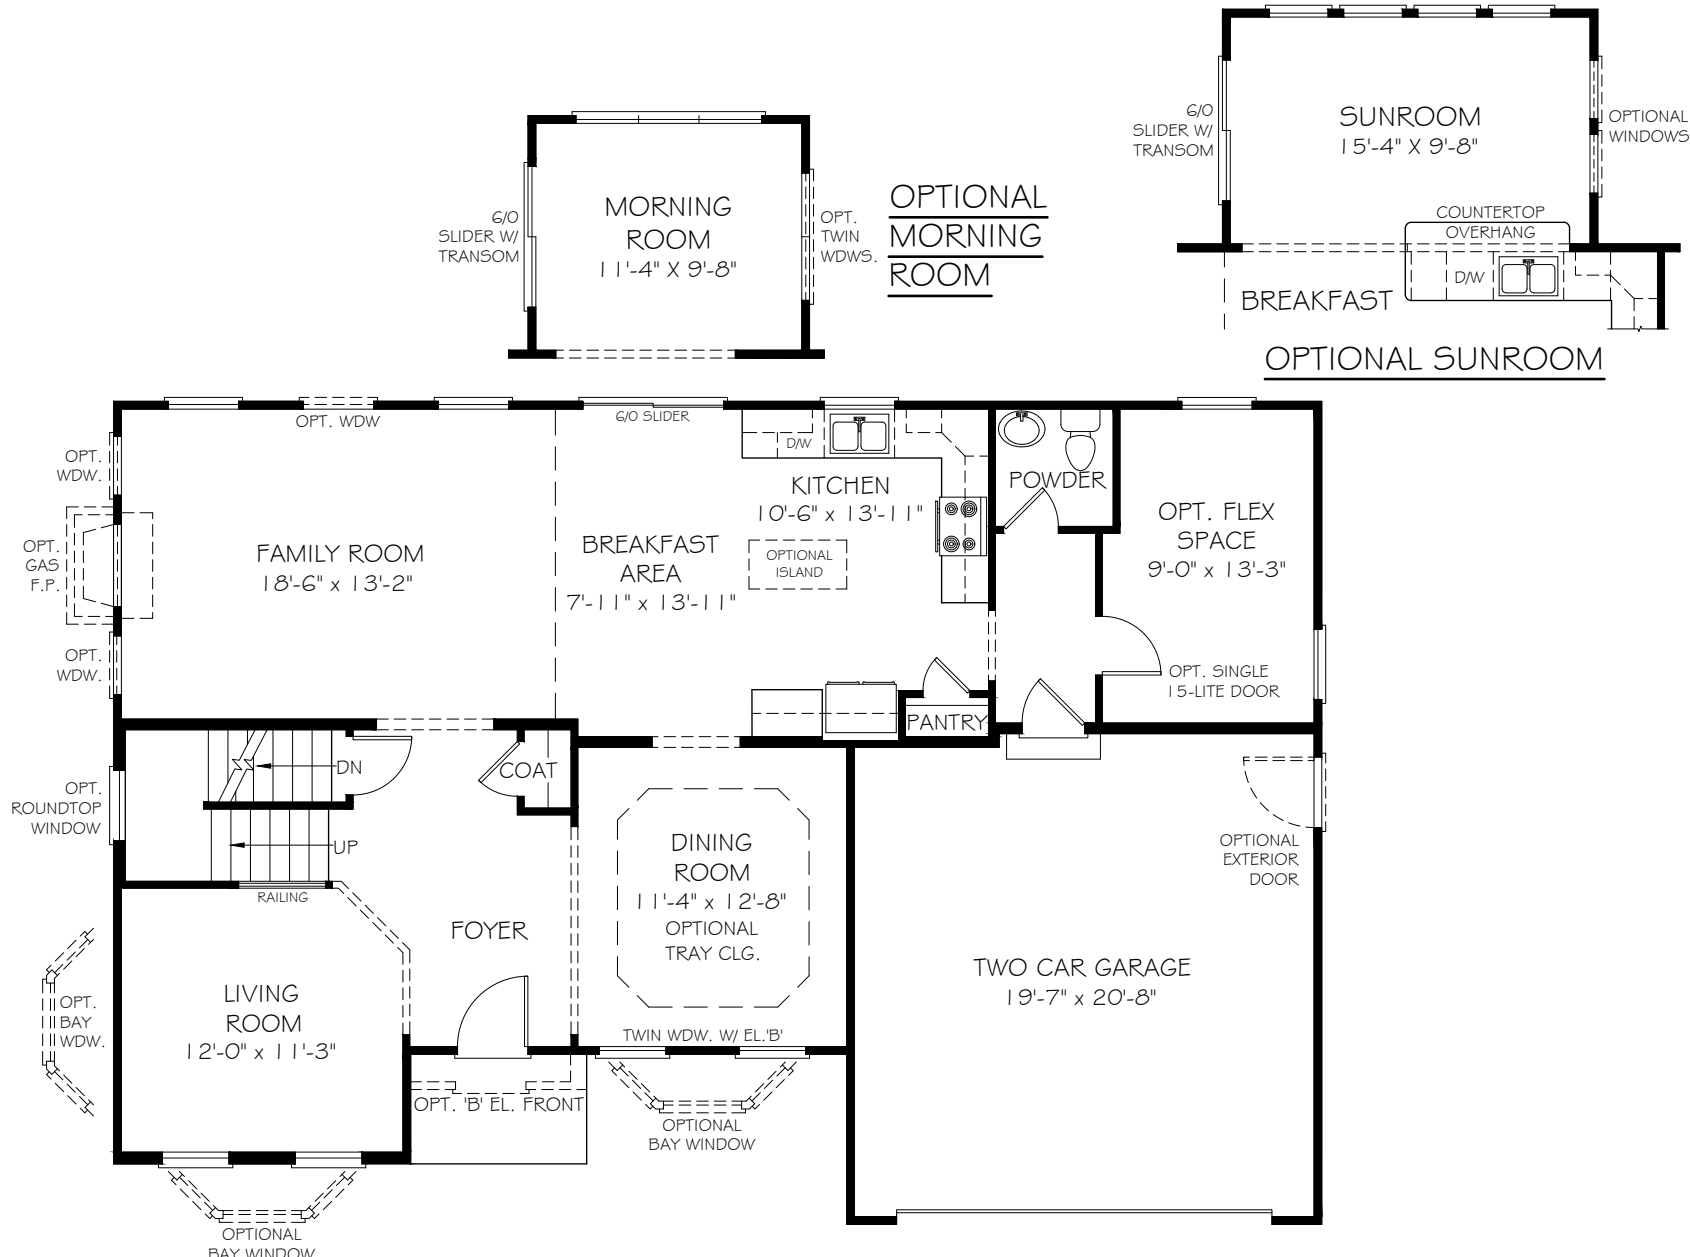

FIRST FLOOR PLAN WITH OPTIONAL FLEX SPACE



The JAMESTOWN II

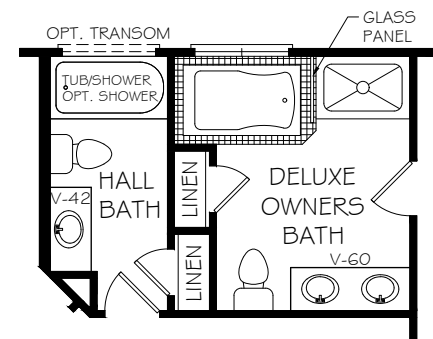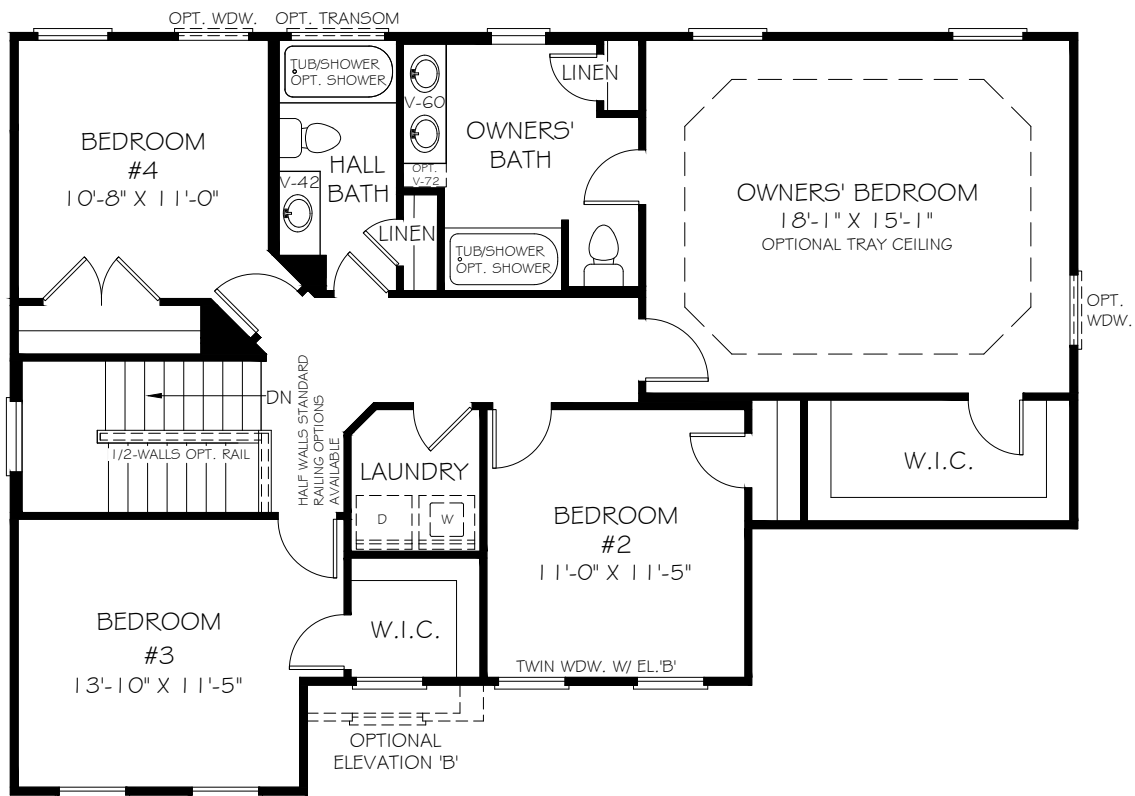

OPTIONAL DELUXE OWNERS' BATH

SECOND FLOOR PLAN WITH OPTIONAL FLEX SPACE AND 2nd FLOOR LAUNDRY

The JAMESTOWN II

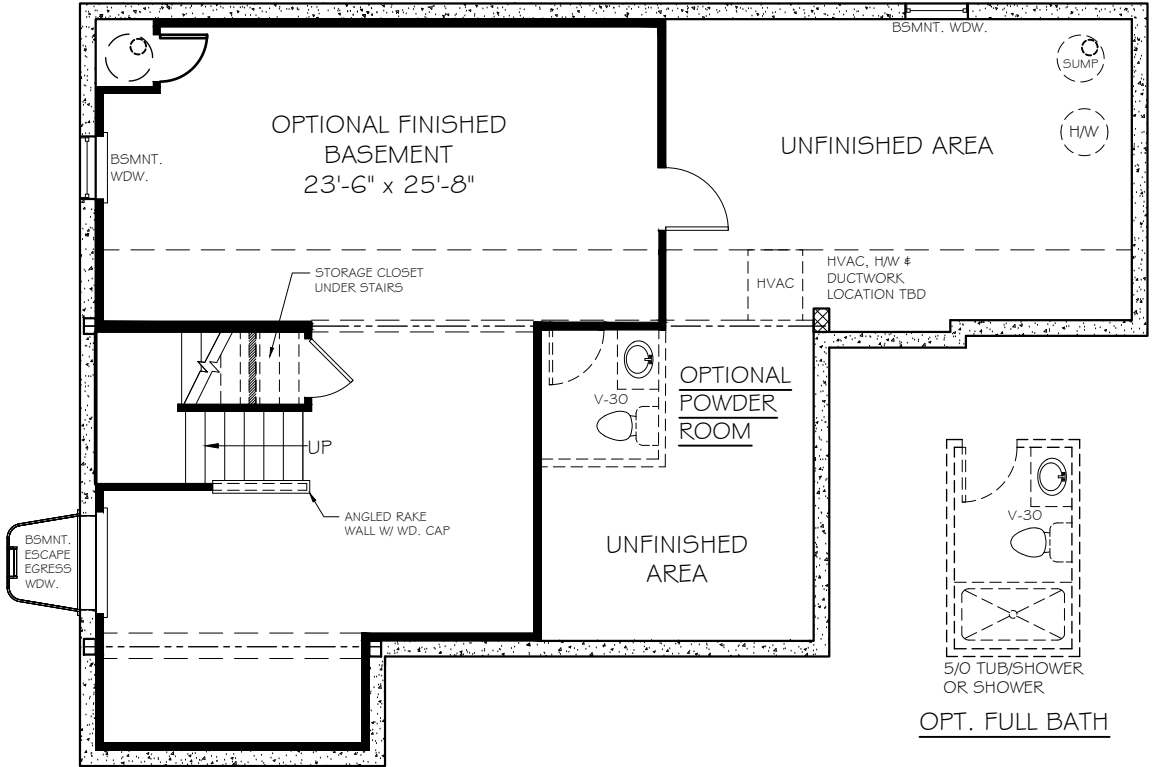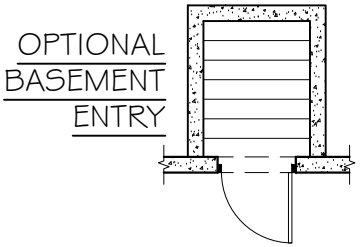

MECHANICAL & SUMP PUMP LOCATIONS
ARE APPROXIMATE AND SUBJECT TO CHANGE

OPTIONAL FINISHED BASEMENT PLAN